
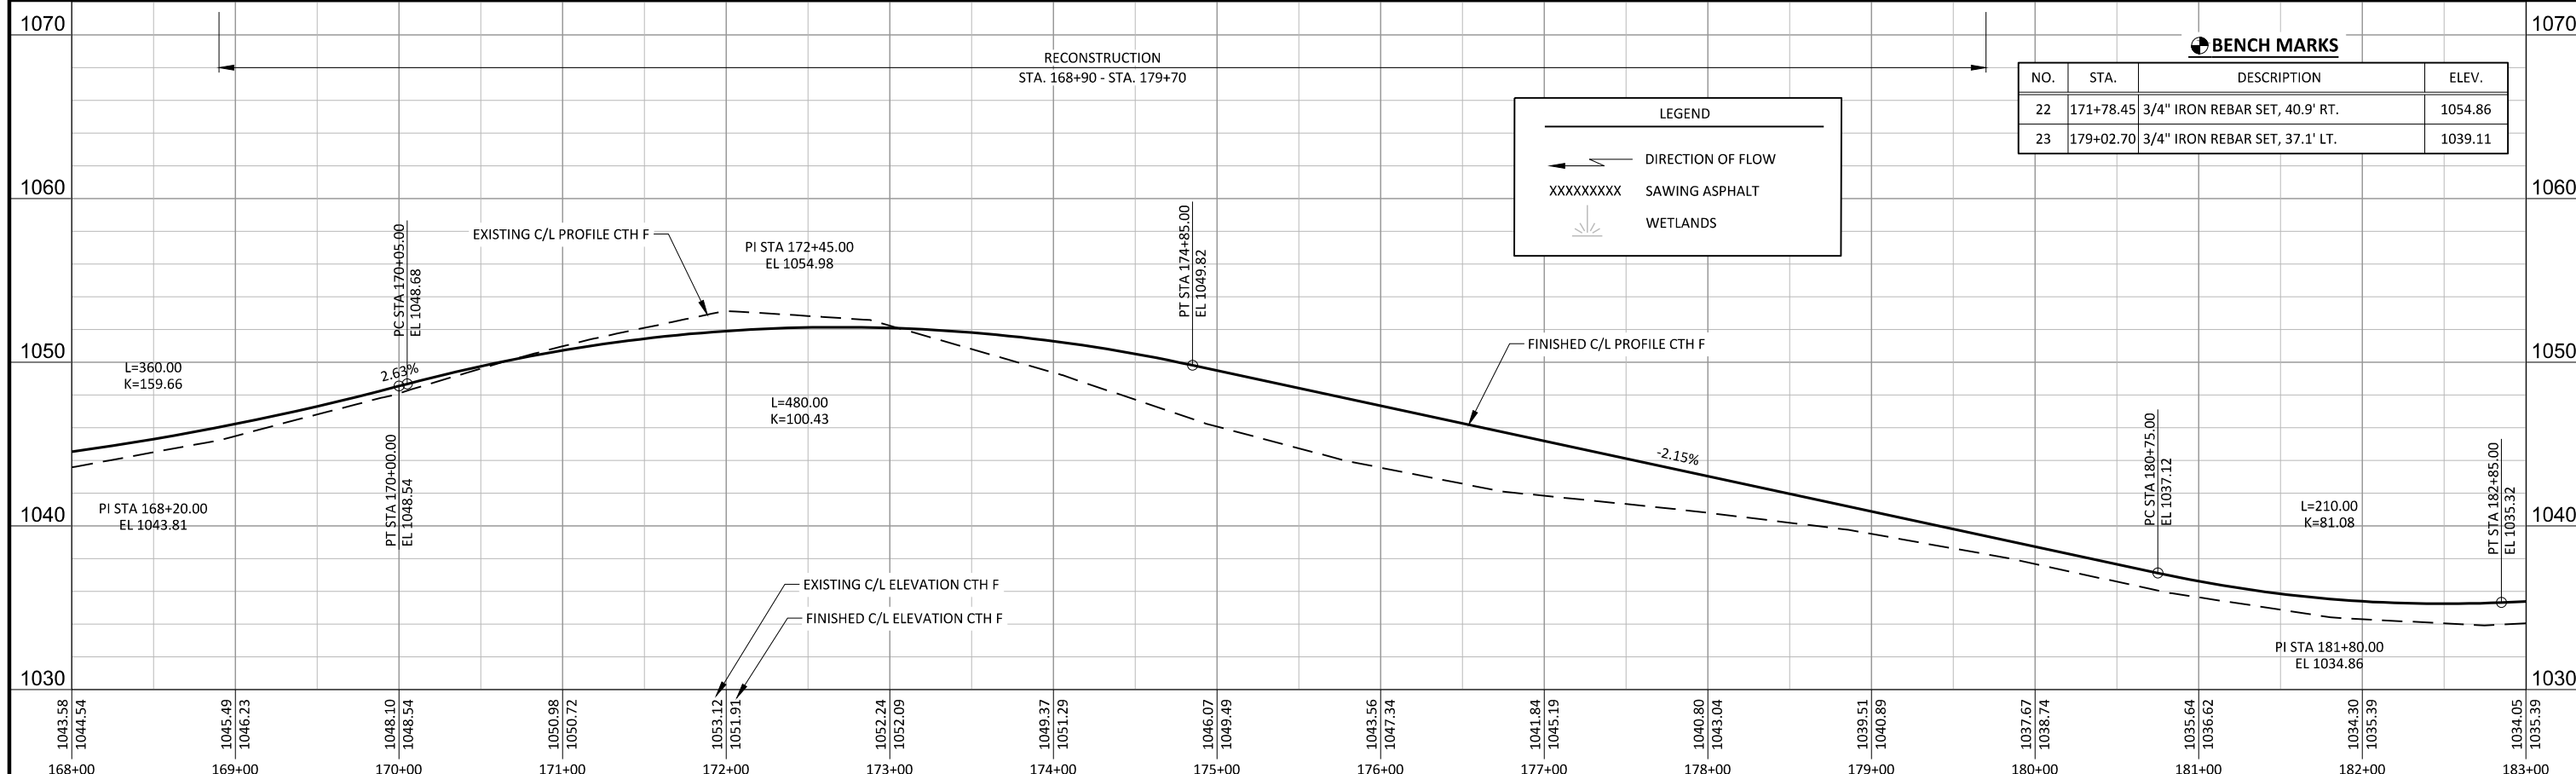


PROJECT NO: 5034-00-72 HWY: CTH F COUNTY: IOWA PLAN AND PROFILE: MAINLINE SHEET 5

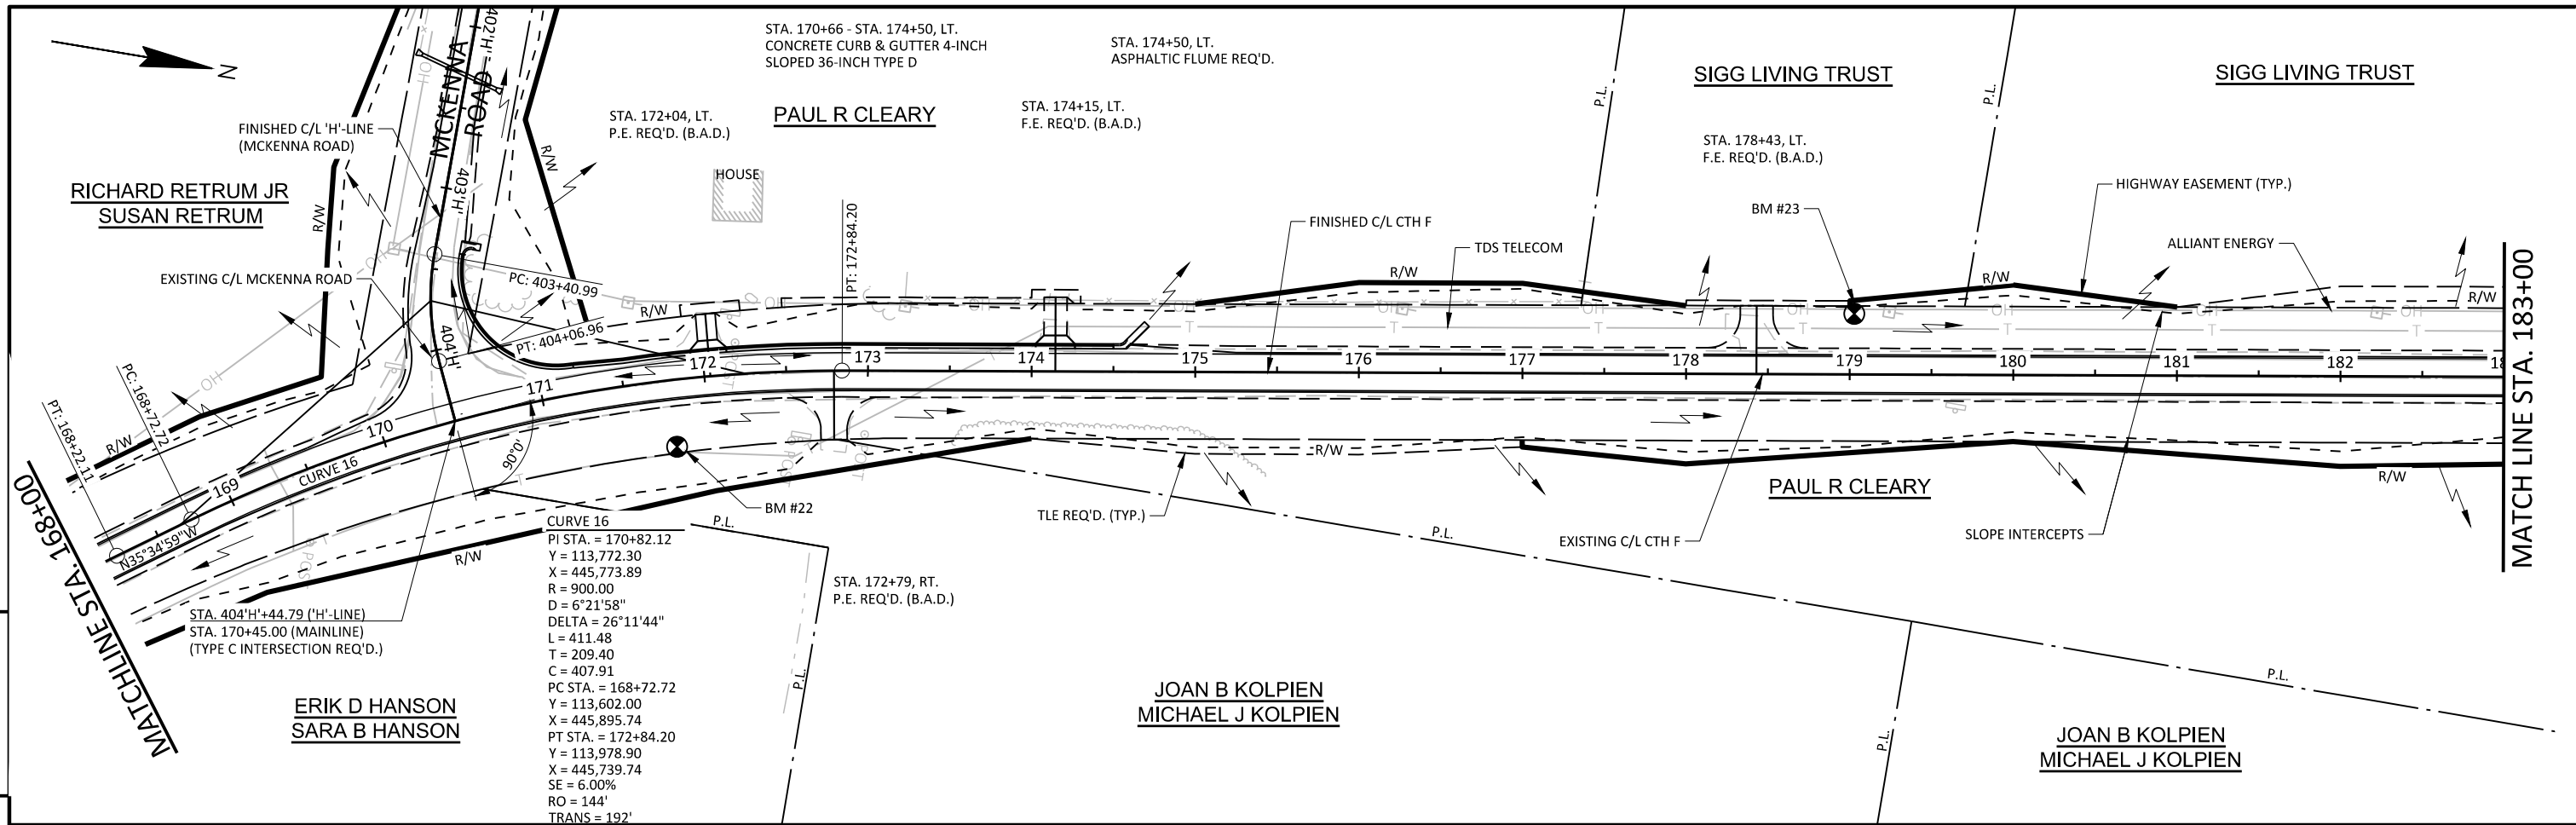

BENCH MARKS

NO.	STA.	DESCRIPTION	ELEV.
22	171+78.45	3/4" IRON REBAR SET, 40.9' RT.	1054.86
23	179+02.70	3/4" IRON REBAR SET, 37.1' LT.	1039.11

LEGEND

- DIRECTION OF FLOW
- SAWING ASPHALT
- WETLANDS

PROJECT NO: 5034-00-72 HWY: CTH F COUNTY: IOWA PLAN AND PROFILE: MAINLINE SHEET: 5