
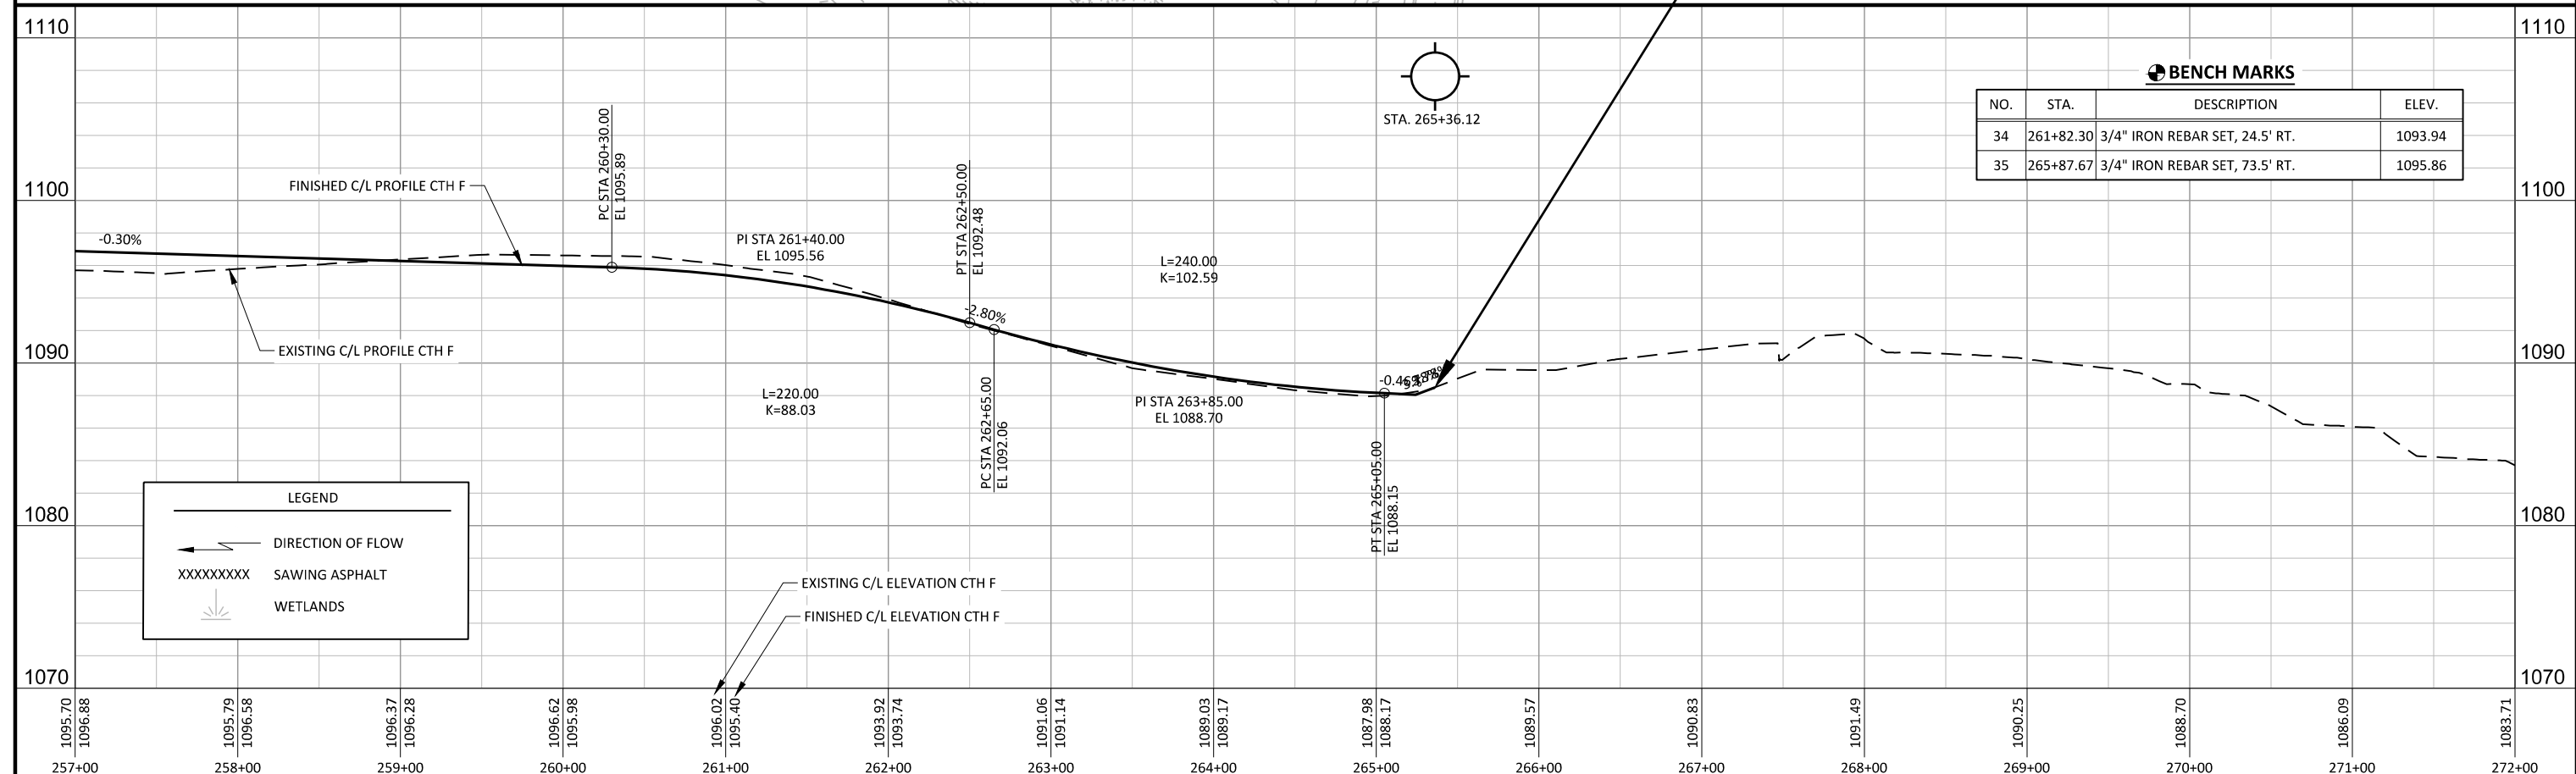


PROJECT NO: 5034-00-72      HWY: CTH F      COUNTY: IOWA      PLAN AND PROFILE: MAINLINE      SHEET: E

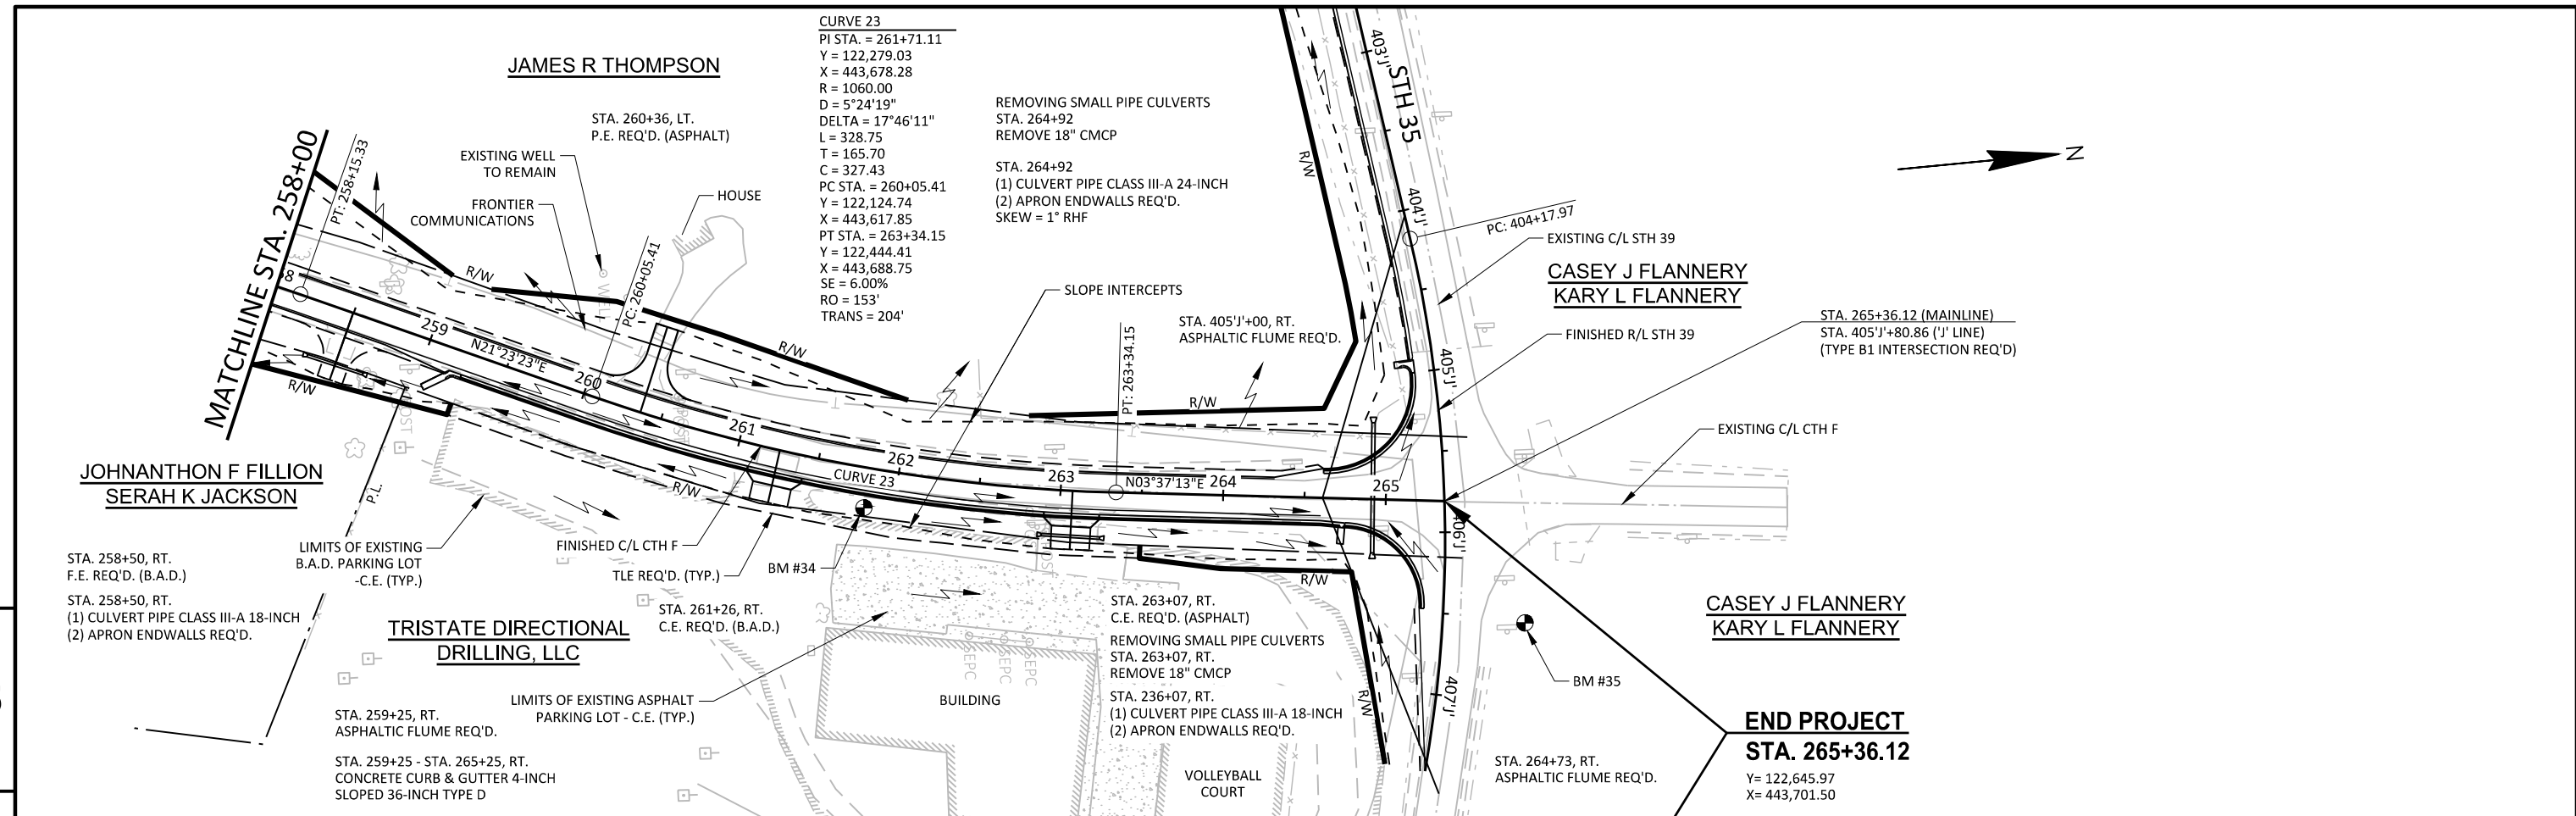

PROJECT NO: 5034-00-72      HWY: CTH F      COUNTY: IOWA      PLAN AND PROFILE: MAINLINE      SHEET: E